


PLAN ELEVATION

9757

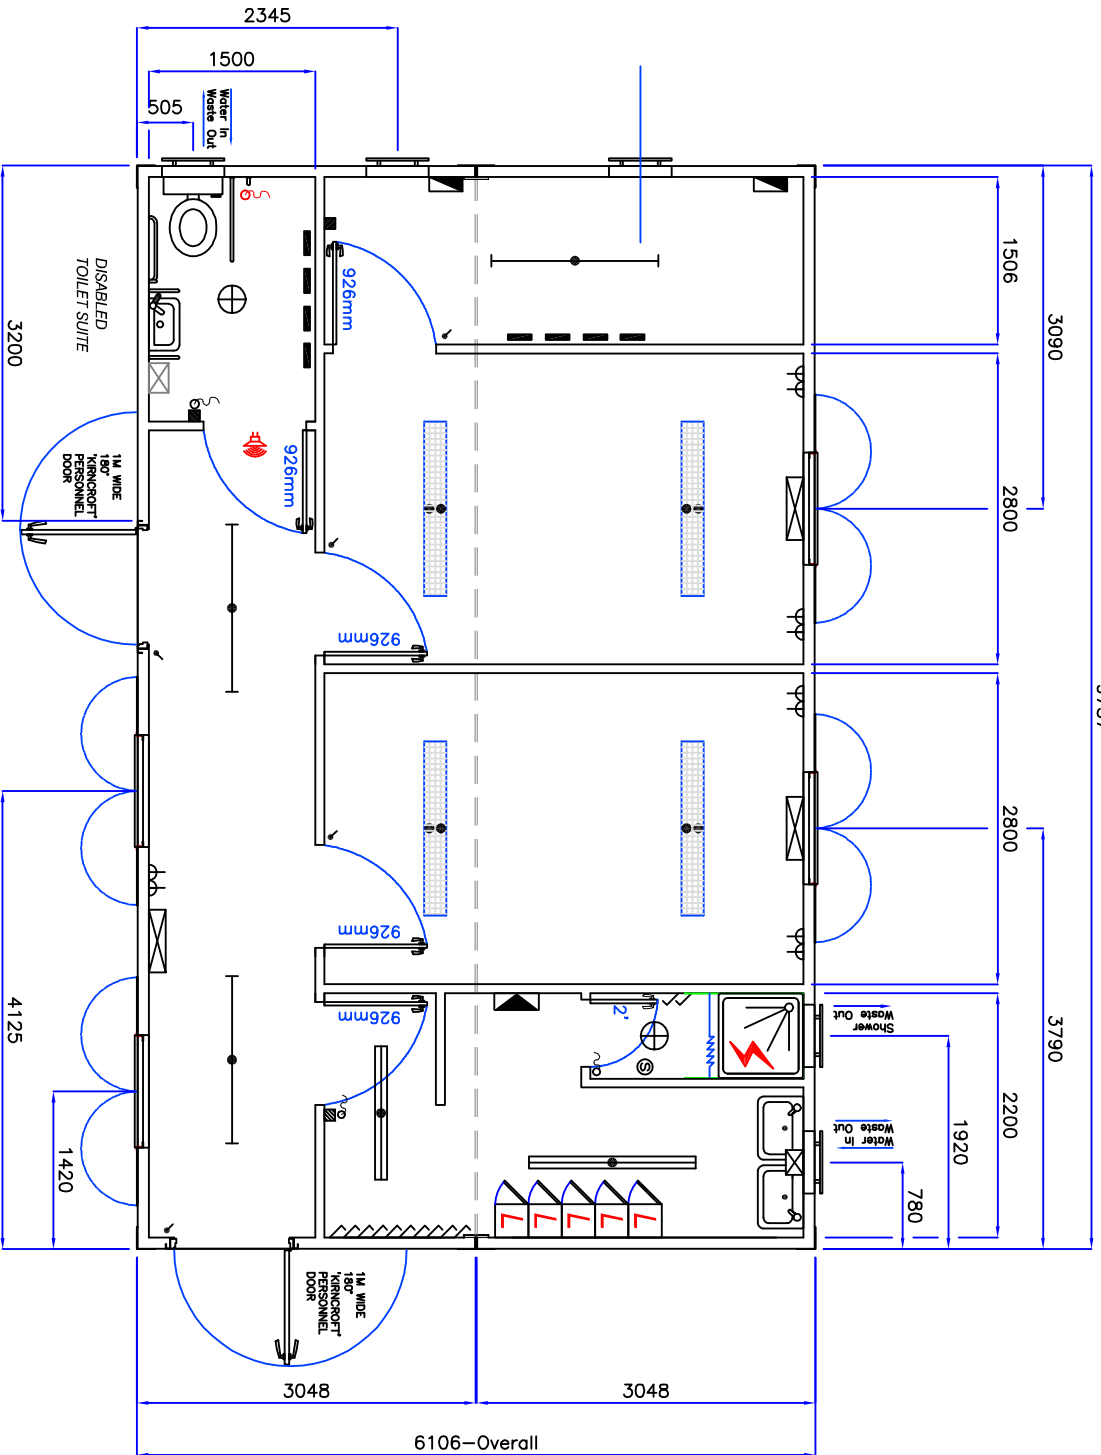

LEGEND

	Consumer Unit
	Light Switch
	Pull Switch
	5' Cdt 2 Twin Light
	5' Fluorescent Light
	4' Fluorescent Light (Vapour Proof)
	Bulkhead Light
	Convactor Header
	Downflow Heater
	4' Tube Heater & Guard
	Thermostat/Spur
	Instant Electric Shower
	Shower Curtain
	Shower Pull Switch
	Audio/Visual Alarm
	Undersink Water Heater
	2kW 5ltre Water Storage Heater

LIVING DETAILS


WALLS	EG82006 & INSULATED
CEILING	MONO WHITE & INSULATED
TRIMS	WHITE PLASTIC
FLOOR	VANIL FLOORING OVER 15mm PLY

REV.	DATE	DETAILS.
A	13/08/10	First Issue.

APPROVAL BOX	
Name:	Signature:
Position:	Date:

DRAWN	JT	DATE	13/08/10
-------	----	------	----------

Dwg. No. MAC\_97m3mLXN01  
Sht. 1 Of 2

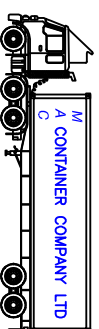

Title: Mac Containers  
9.754x3.048x2.745m High-Linked Units