


12196-40'

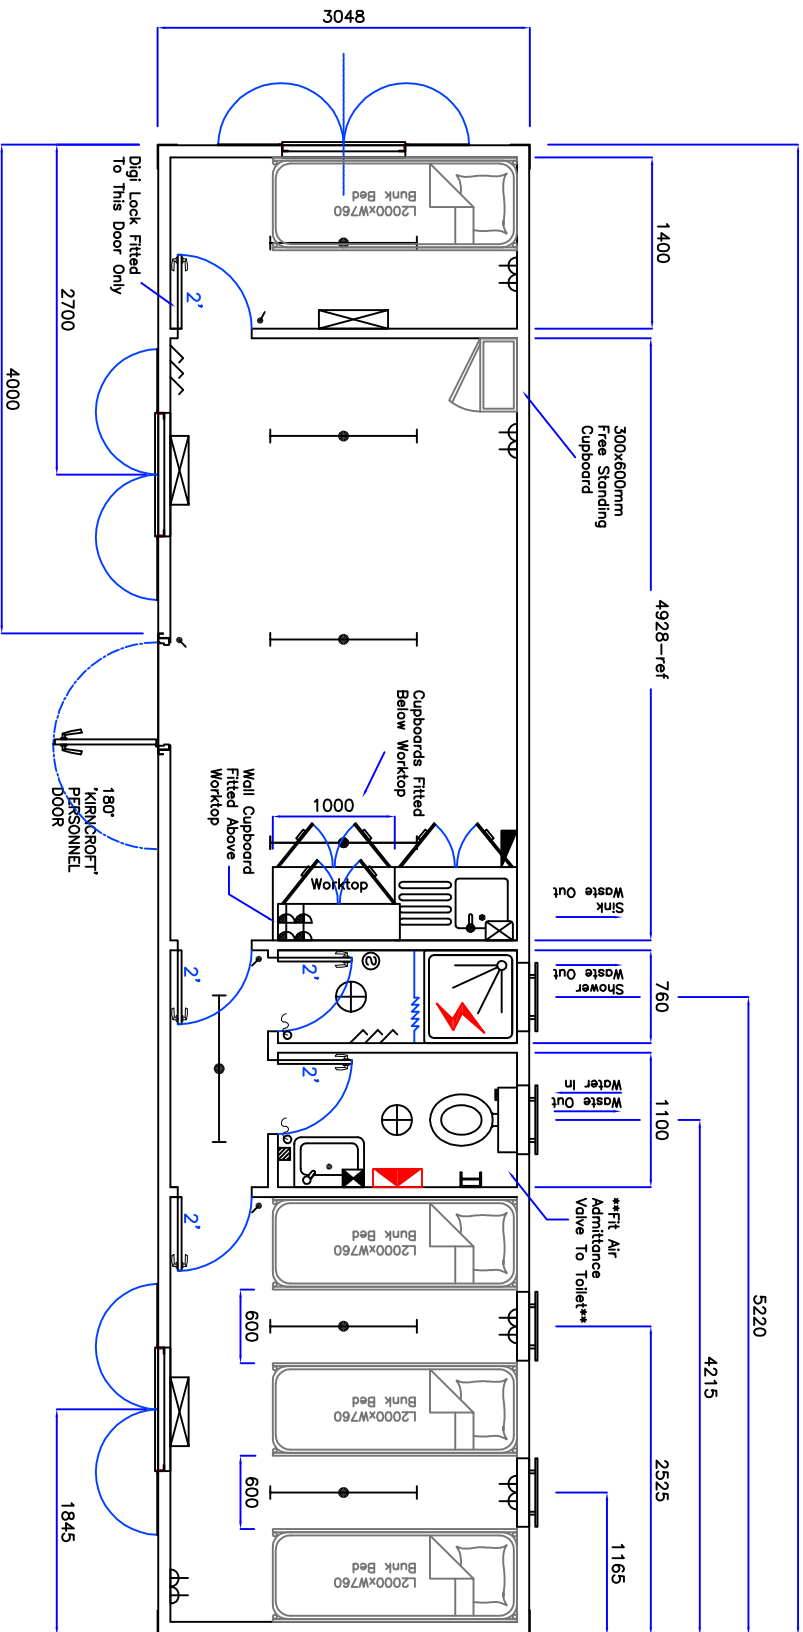

LEGEND

	Consumer Unit
	Light Switch
	Pull Switch
	Bulkhead Light
	4' Fluorescent Light
	Fused Spur @ High Level
	Convactor Heater
	Dbl. Skt. @300mm Up F.F.L.
	Dbl. Skt. @1100mm Up F.F.L.
	2kW Sltr Water Storage Heater
	Coat Hooks
	Instant Electric Shower
	Shower Curtain
	Shower Pull Switch
	IPX Rated Downflow Heater
	Thermostat/Spur

****PLEASE NOTE****

3'x3' 'AU' FRAMED, DOUBLE GLAZED, SLIDING WINDOWS C/W SECURE STEEL SHUTTERS.
 HI LEVEL WINDOW C/W OPAQUE GLASS & SECURE STEEL GUARD.
 INTERNAL CEILING HEIGHT ON STD. UNIT 2150mm.
 FURNITURE SHOWN IS FOR SIZING PURPOSES ONLY AND IS NOT SUPPLIED.

LINING DETAILS

WALLS	EG82006 & INSULATED
CEILING	MONO WHITE & INSULATED
TRIMS	WHITE PLASTIC
FLOOR	VINYL FLOORING OVER 15mm PLY.

Customer Request:	
B	31/03/10 Layout Update
First Issue:	
A	04/03/10
DETAILS:	
REV.	DATE.
APPROVAL BOX	
Name:	Signature:
Position:	Date:
DRAWN	JT
DATE	04/03/10

Title:
 Mac Containers
 40'x10' Complex

Mac Containers

Dwg. NO.
 MAC_4010CXN04
 Sht1 Of 2