


PLEASE NOTE
 UNIT TO BE FITTED WITH 2 OFF SINGLE PHASE CONSUMER UNITS
 ELECTRICAL EQUIPMENT TO BE DIVIDED EQUALLY

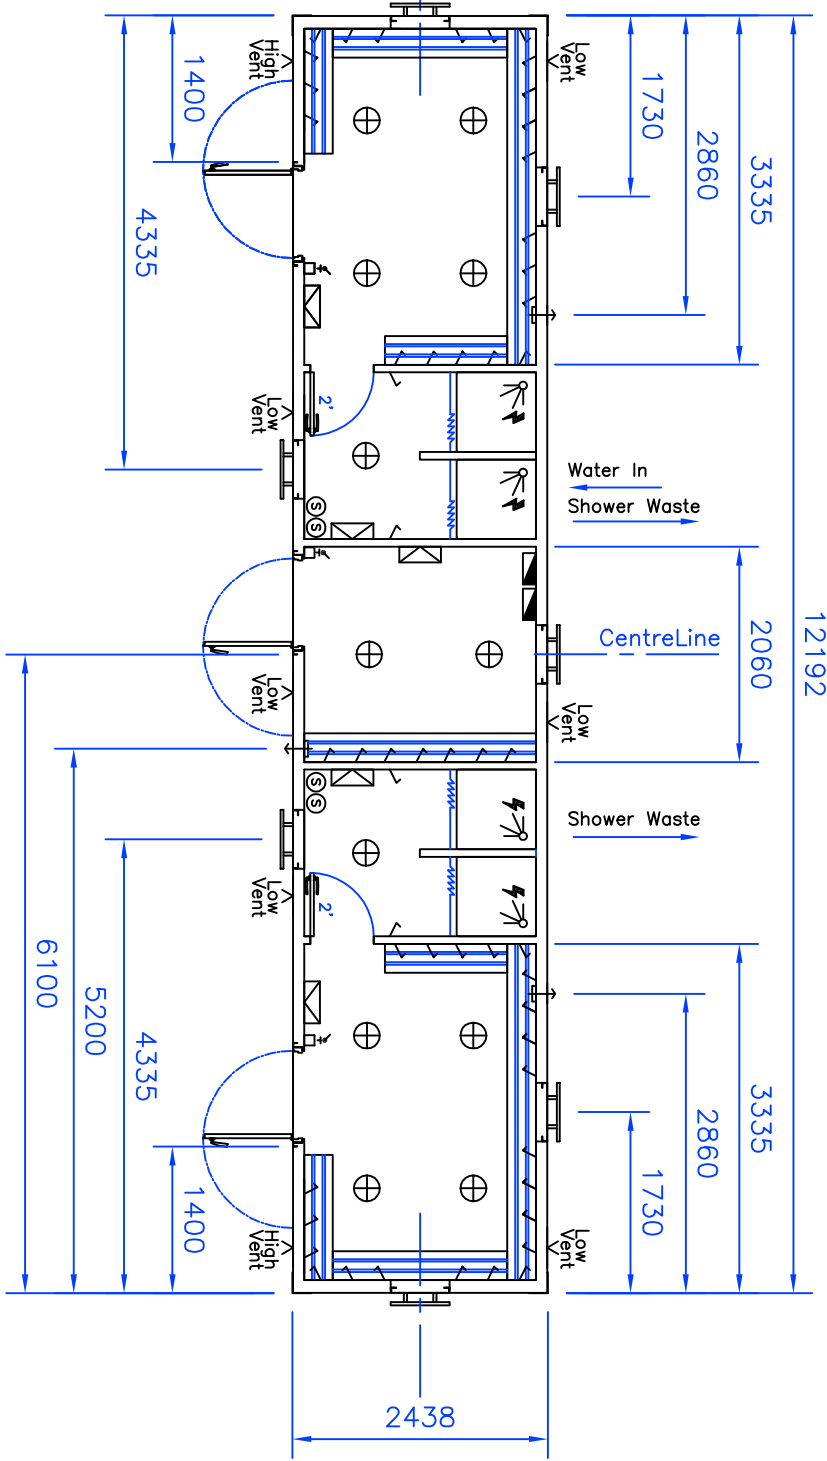

LINED USING EGB2001 & INSULATED.
 MONO WHITE CEILING PANELS,
 WOODSTAIN TRIM,
 'ALTRO' NON-SLIP VINYL FLOORING THROUGHOUT.

3No. 180° PERSONNEL DOORS.
 TIMBER SLATTED BENCHING C/W
 COAT HOOKS ABOVE IN DRYING AREAS



KEY TO SYMBOLS

	Consumer Unit
	Light Pullswitch
	Bulkhead Light
	2.4kw Downflow Heater
	Fused Spur & Thermostat
	240V Extraction Fan
	7.2Kw Shower Unit
	Shower Curtain
	Shower Pull Switch
	High & Low Small Plastic Vents
	Coat Hooks

APPROVAL BOX

Customer:
 Signature:
 Name:
 Date:

1	13/02/07	FIRST ISSUE
2	13/02/07	Customer Request; Layout Update

TITLE
 Mac Containers
 40'x8' Toilet/Shower

Mac Containers

DRAWN	JT	DATE	13/02/07	DRG. No.	MAC_TS4008V01
APPROVED		DATE			
CHECKED		DATE			