


FLAT SIDED CONSTRUCTION

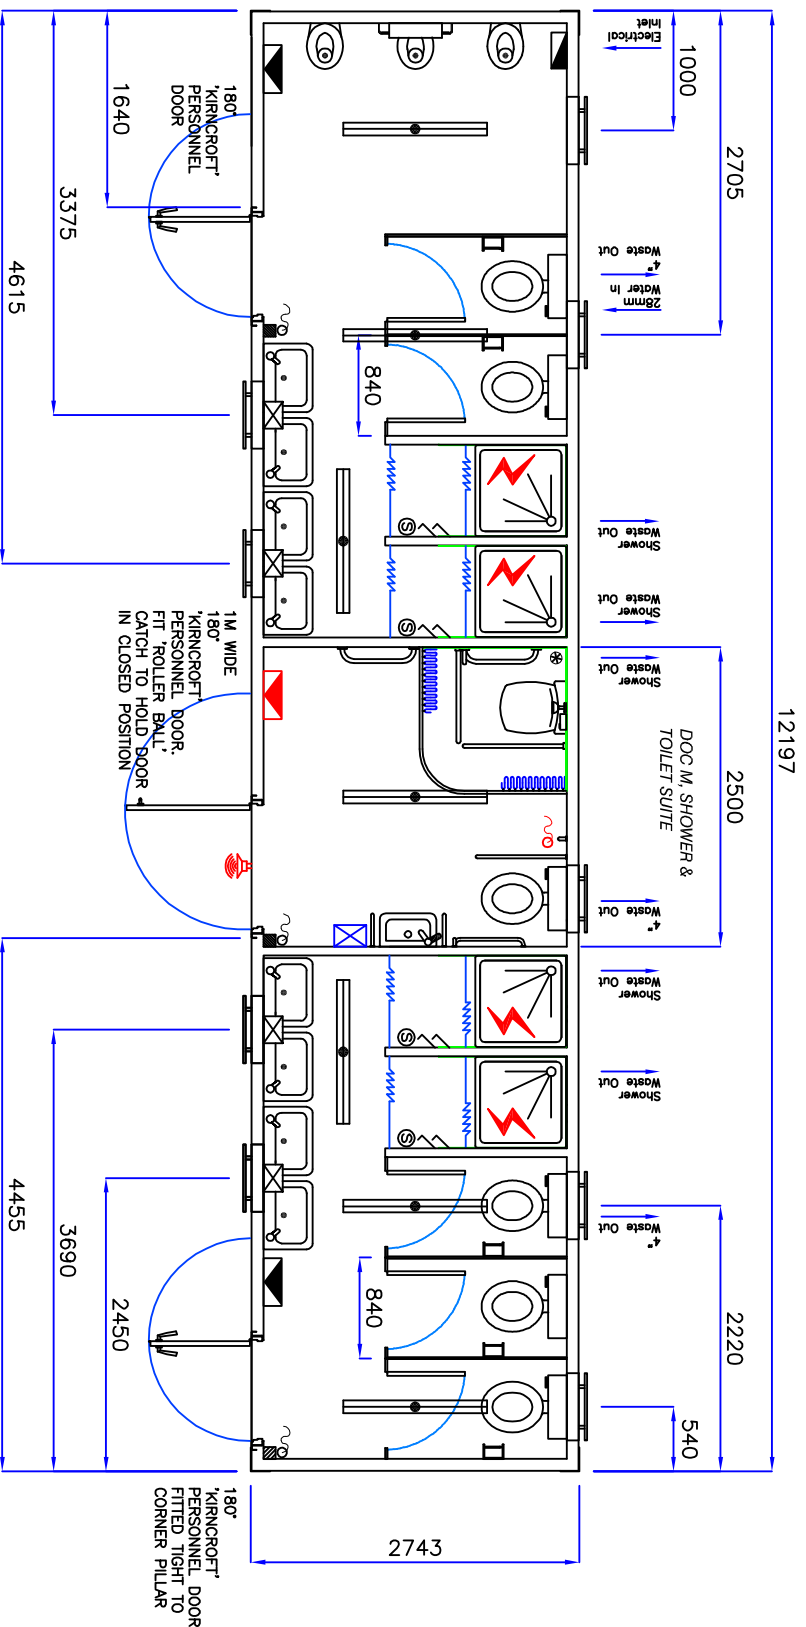

LEGEND

	3 Phase Distribution Board
	Pull Switch
	4" Vapour Proof Light
	Thermostat/Spur
	Coat-Hooks
	Instant Electric Shower
	Shower Curtain
	Shower Pull Switch
	1kW Downflow Heater
	IPX Rated, 1kW Downflow Heater
	2kW Silre Water Storage Heater
	Undersink Water Heater
	Audio/Visual Alarm


****PLEASE NOTE****
 28mm MAINS WATER SUPPLY REQUIRED.
 3 PHASE POWER SUPPLY REQUIRED.
 HI LEVEL WINDOW C/W OPAQUE GLASS & SECURE STEEL GUARD.

LINING DETAILS

WALLS	EGB2006 & INSULATED SHOWERS LINED WITH 'AMARI' WHITE PLASTIC
CEILING	MONO WHITE & INSULATED
TRIMS	WHITE PLASTIC
FLOOR	NON SLIP VINYL THROUGHOUT

A	25/08/10	First Issue
REV.	DATE	DETAILS
APPROVAL BOX		
Name:	Signature:	
Position:	Date:	
DRAWN	JT	DATE 25/08/10

Title:
 Mac Containers
 40'x9' – Toilet/Shower Unit

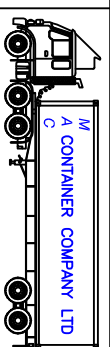

Dwg. No.
 MAC_4009TSD01