


LEGEND

	3 Phase Distribution Board
	Light Switch
	Pull Switch
	4' Fluorescent Light
	4' Fluorescent Light (Rapsal F505)
	4' Cat 2 Twin Light
	Bulkhead Light
	Convactor Heater
	3' Tube Header & Guard
	4' Tube Header & Guard
	Thermostat/Spur
	3kW Instant Water Heater
	2kW Silve Water Storage Heater
	Emergency Light
	Fire Alarm

****PLEASE NOTE****
 WHITE UPVC, DOUBLE GLAZED, TILT N TURN WINDOWS C/W SECURE STEEL SHUTTERS.
 AIR CONDITIONING/HEATING UNITS TO CANTEN AREA, ALL OFFICES & MEETING ROOM.
 ALARM SYSTEM FITTED THROUGHOUT ALL UNITS.

LINING DETAILS

WALLS UNVT FACED PLASTERBOARD & INSULATED
 CEILING UNVT FACED PLASTERBOARD & INSULATED
 TRIMS WHITE PLASTIC
 FLOOR VINYL FLOORING & CARPET TILES

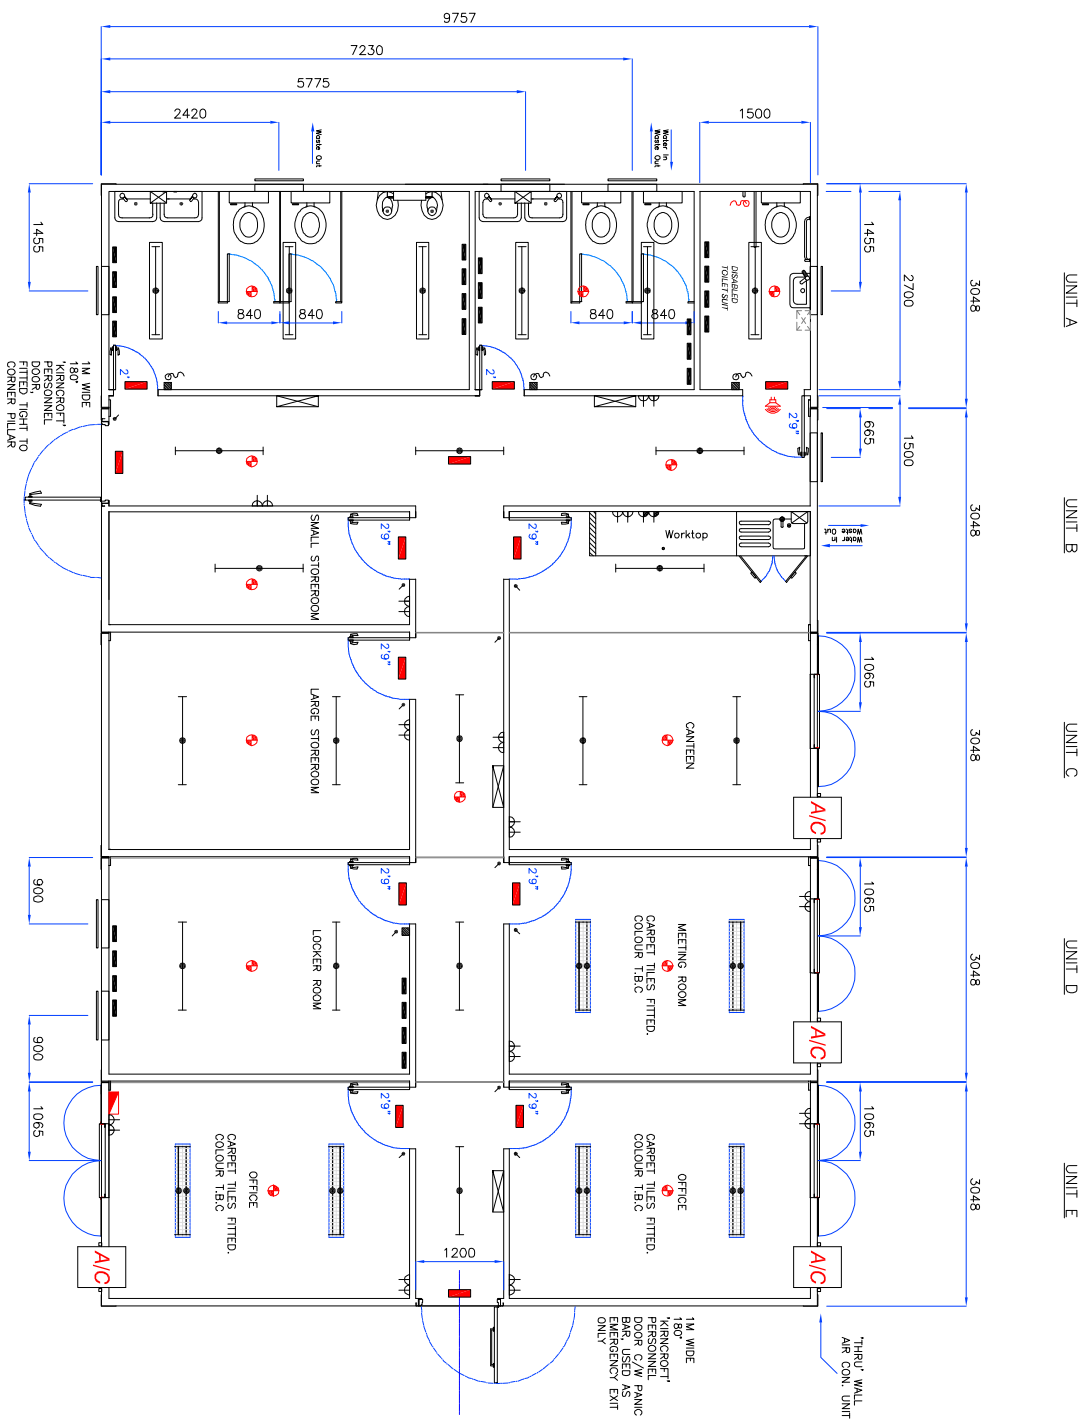

REV.	DATE	DETAILS
A	29/05/09	FIRST ISSUE
APPROVAL BOX		
Name:	Signature:	
Position:	Date:	
DRAWN	JT	DATE
		29/05/09

Title:
 Mac Containers
 32'x10'-5 Off Modular Complex

Mac Containers

Dwg. No.
 MAC_3210MODN01