


**FLAT SIDED CONSTRUCTION**

**WATER HEATER NOTE:**  
 ZIP AQUAPPOINT II 15Litre WATER HEATER,  
 c/w PRESSURE REDUCER, NON RETURN,  
 EXPANSION VESSEL, & SAFETY VALVES.

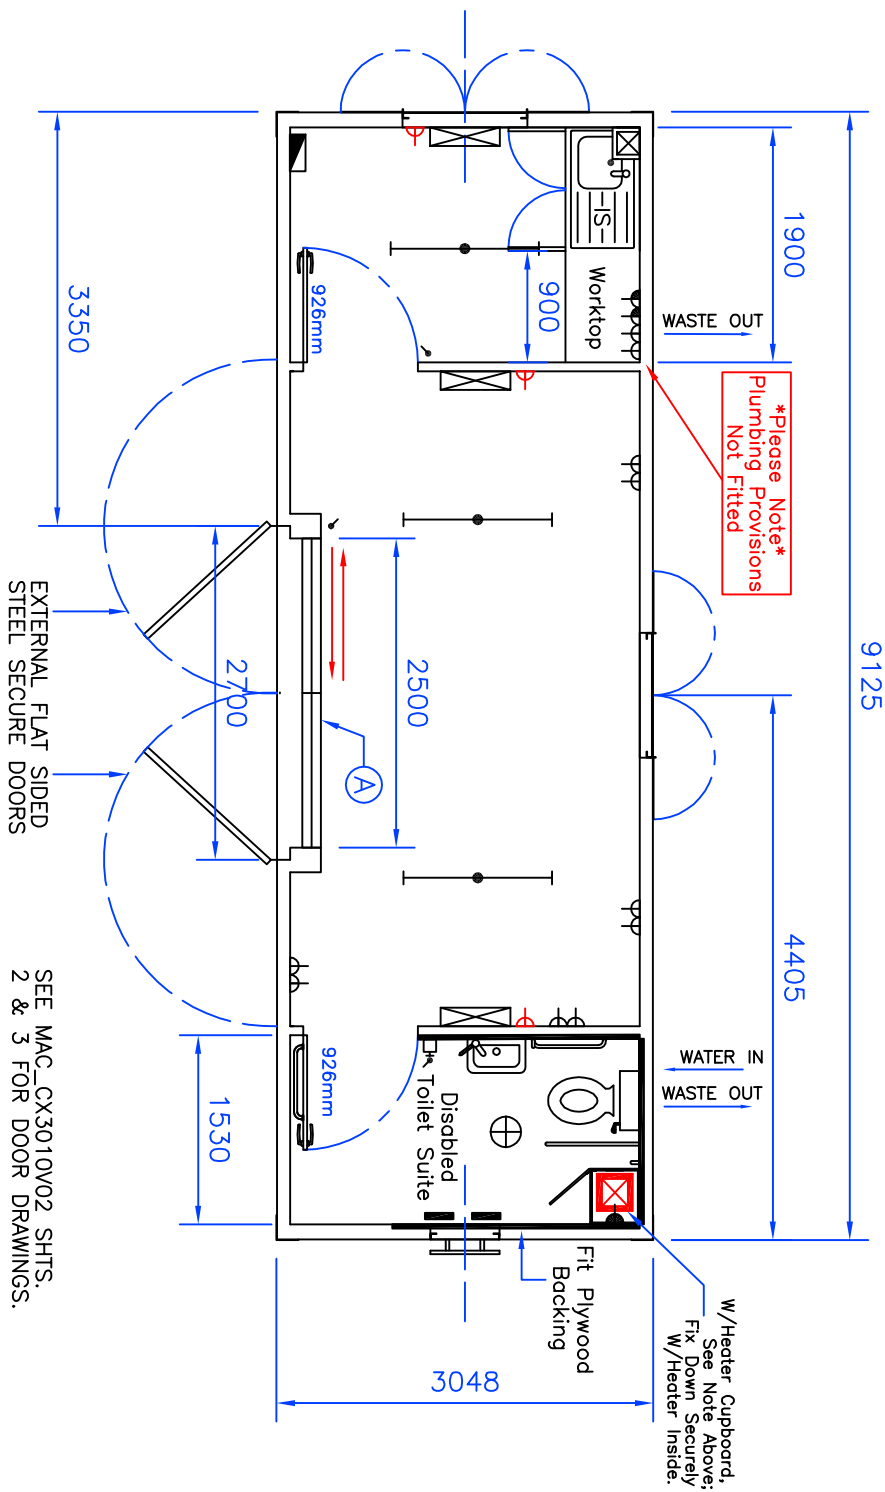

LINED USING EGB2001 & INSULATED,  
 MONO WHITE CEILING PANELS,  
 WHITE PLASTIC TRIM,  
 POLYFLOR VINYL FLOORING

**A** INTERNAL DOUBLE GLAZED SLIDING PATIO DOOR,  
 ONLY 1 OFF SLIDING DOOR AS SHOWN,  
 OTHER DOOR REMAINS FIXED.  
 SLIDING DOOR WIDTH SUITABLE FOR DISABLED ACCESS

EXTERNAL FLAT SIDED  
 STEEL SECURE DOORS

SEE MAC\_CX3010V02 SHTS.  
 2 & 3 FOR DOOR DRAWINGS.

**KEY TO SYMBOLS**

	Consumer Unit
	2Kw Convector Heater-Spur
	Twin Skt., 300mm above F.F.L.
	Twin Skt., 1000mm above F.F.L.
	2Kw 5ltr Water Storage Heater
	4' Fluorescent Light
	Light Switch
	Fused Spur & Thermostat
	Pull Switch
	2' Tube Heater + Guard
	Bulkhead Light
	Fused Spur For Water Heater Min. Of 700mm F.F.F.L.

**APPROVAL BOX**

Customer:  
 Signature:  
 Name:  
 Date:

1	13/10/06	Company Request: Disabled Water Heater Update
2	21/09/06	FIRST ISSUE

**TITLE**  
 Mac Containers  
 30'x10' Complex

**Mac Containers**

DRAWN	JT	DATE	21/09/06	DRG. No.	MAC_CX3010V02
APPROVED		DATE			Sht1
CHECKED		DATE			